


Ottawa
 DEPARTMENT OF CORPORATE SERVICES / SERVICES GÉNÉRAUX
 REAL PROPERTY ASSET MANAGEMENT BRANCH /
 BRANCHE DE GESTION DES BIENS RÉELS
 DIVISION DE LA CONCEPTION ET DE LA CONSTRUCTION
 GREG GEDDES, CHIEF CORPORATE SERVICES OFFICER /
 CHEF DES SERVICES GÉNÉRAUX
 S.A. FINAMORE, O.A. DIRECTOR / DIRECTEUR, O.A.O.
 ROBERT WALLACOURT, O.A.A. MANAGER / GESTIONNAIRE, O.A.O.

FOR / POUR
CLIENT-DEPARTMENT
DIVISION
GROUP


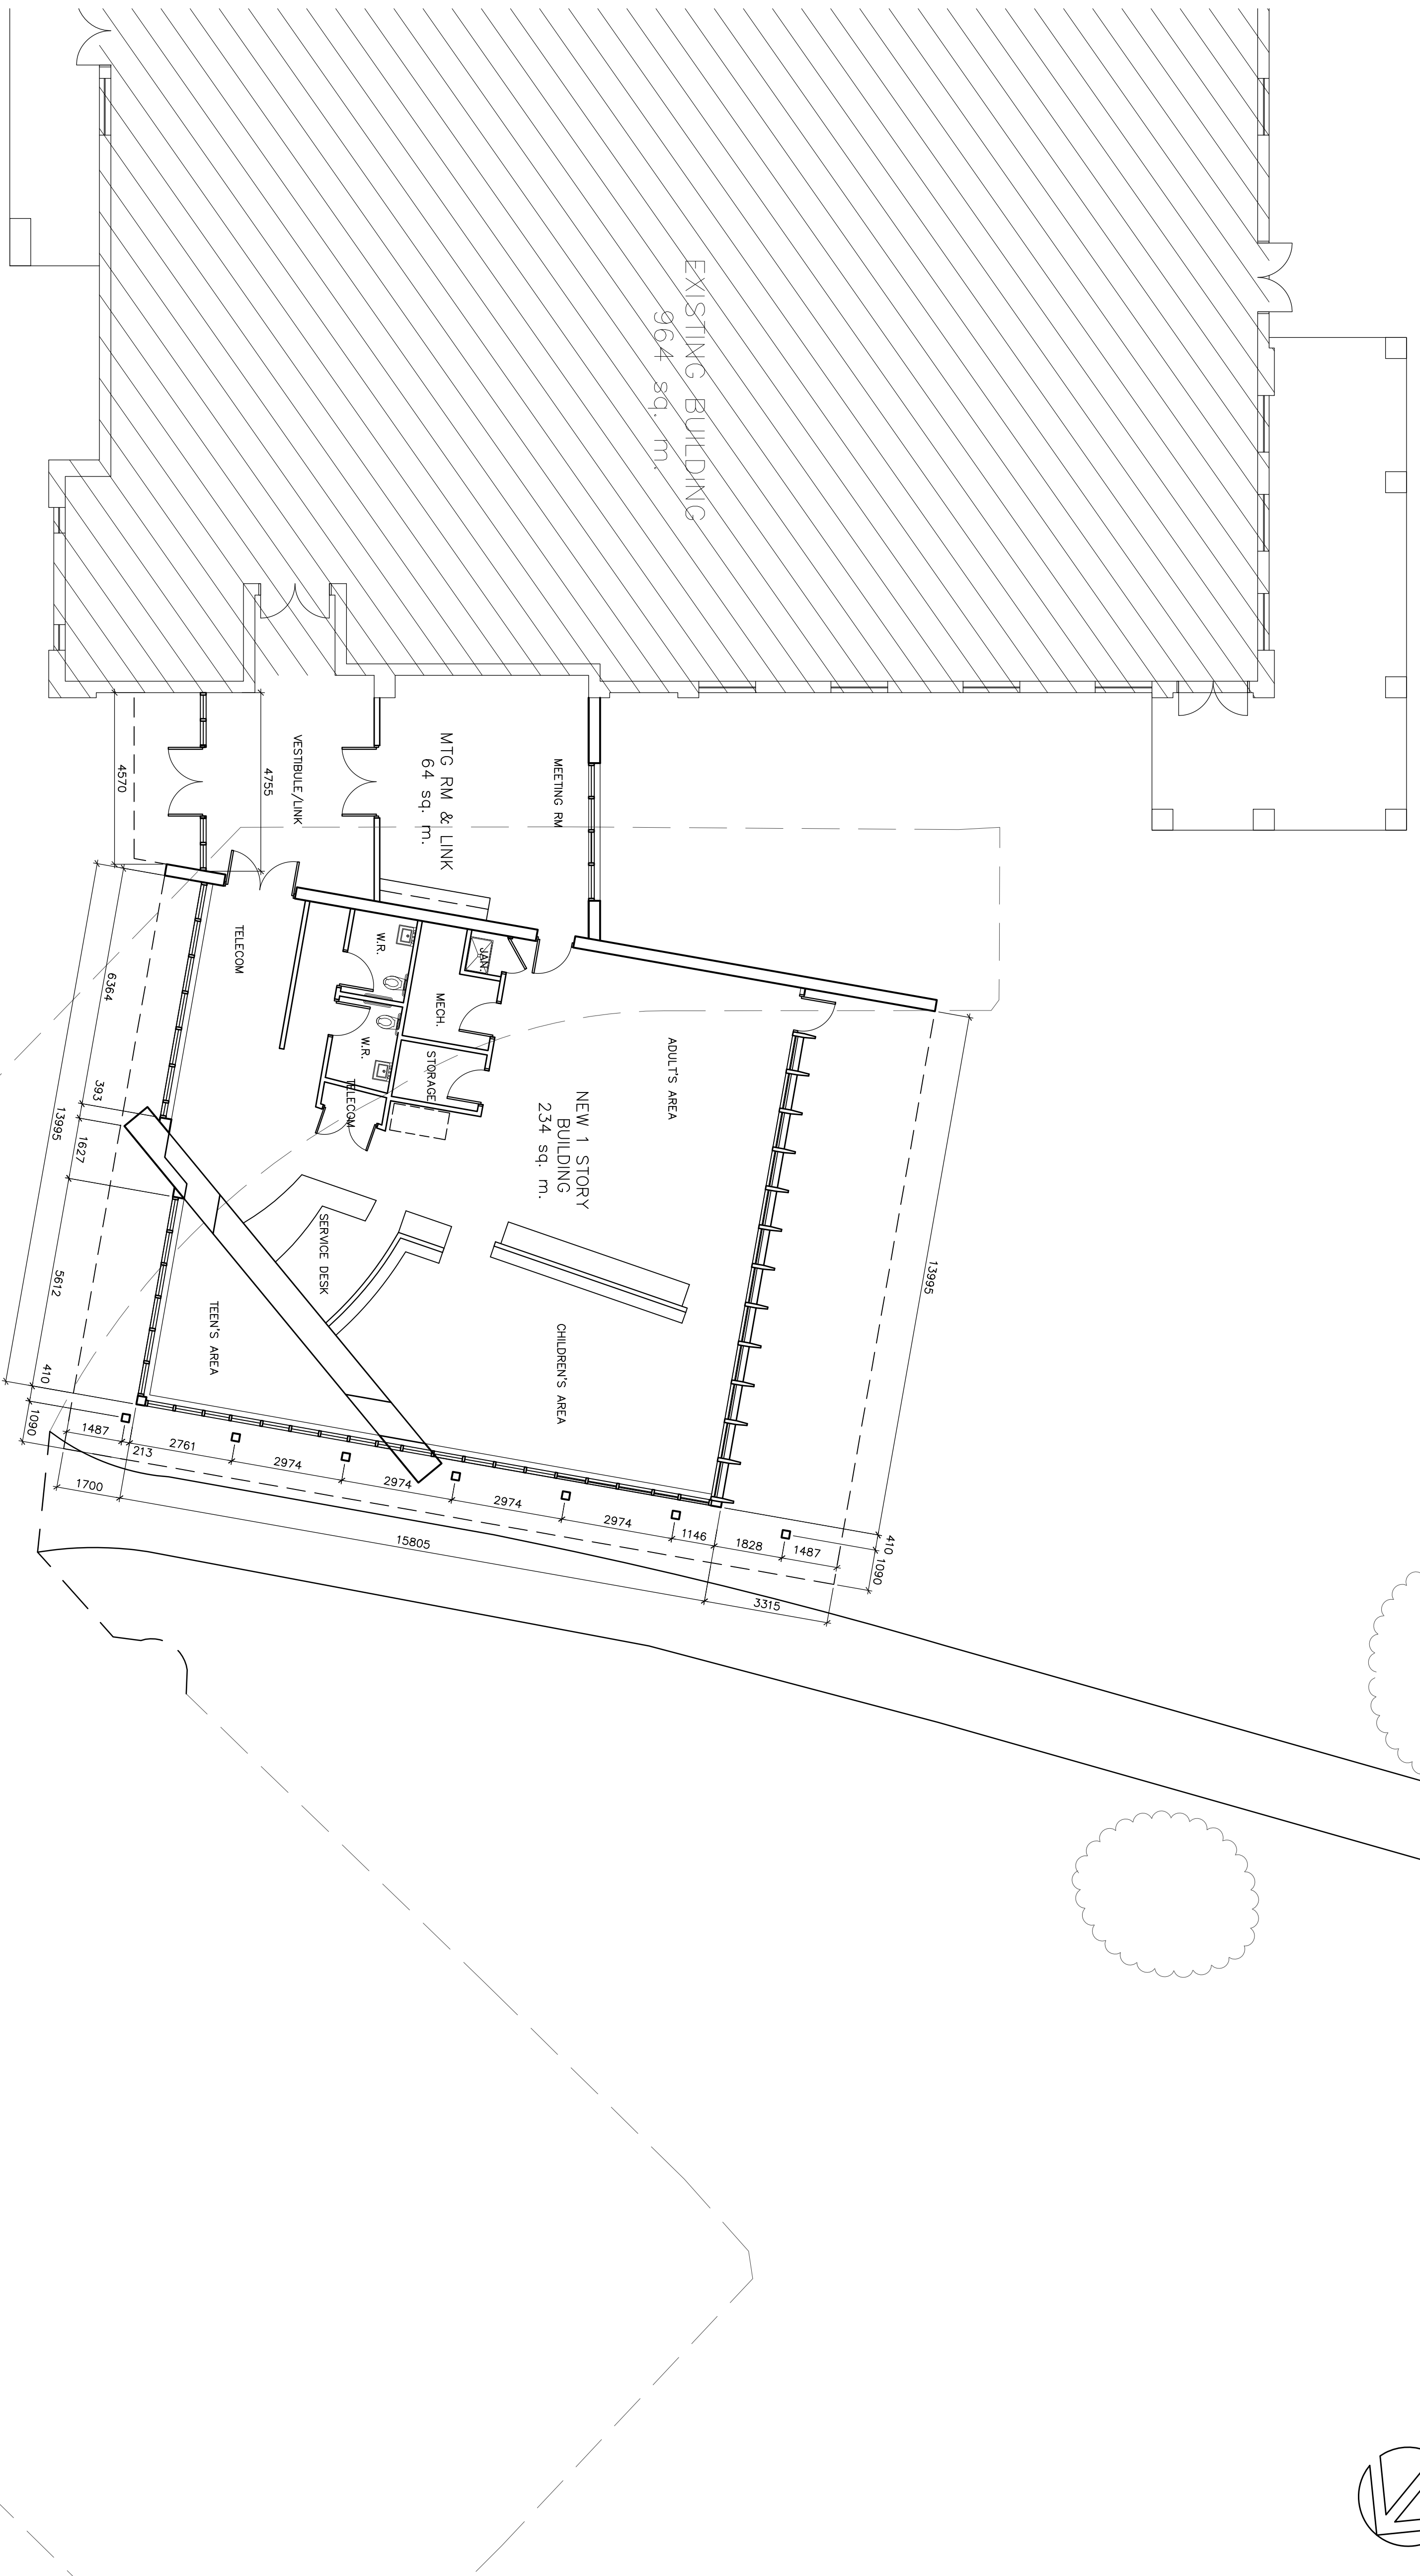





PROJECT / LOCATION / PROJET / ENDROIT
PROJECT
 DESCRIPTION-1
 DESCRIPTION-2
 ADDRESS
 OTTAWA, ONTARIO

DRAWING / DESSIN
 TITLE-1
 TITLE-2
 TITLE-3
 TITLE-4
 TITLE-5

FACILITY NO. AND DE INSTALLATIONS
PROJECT NO. / PROJET NO.
A-200

SHEET NO. / FEUILLE NO.

NEW GREELY LIBRARY
 PLAN
 1:100
 1
 A-200

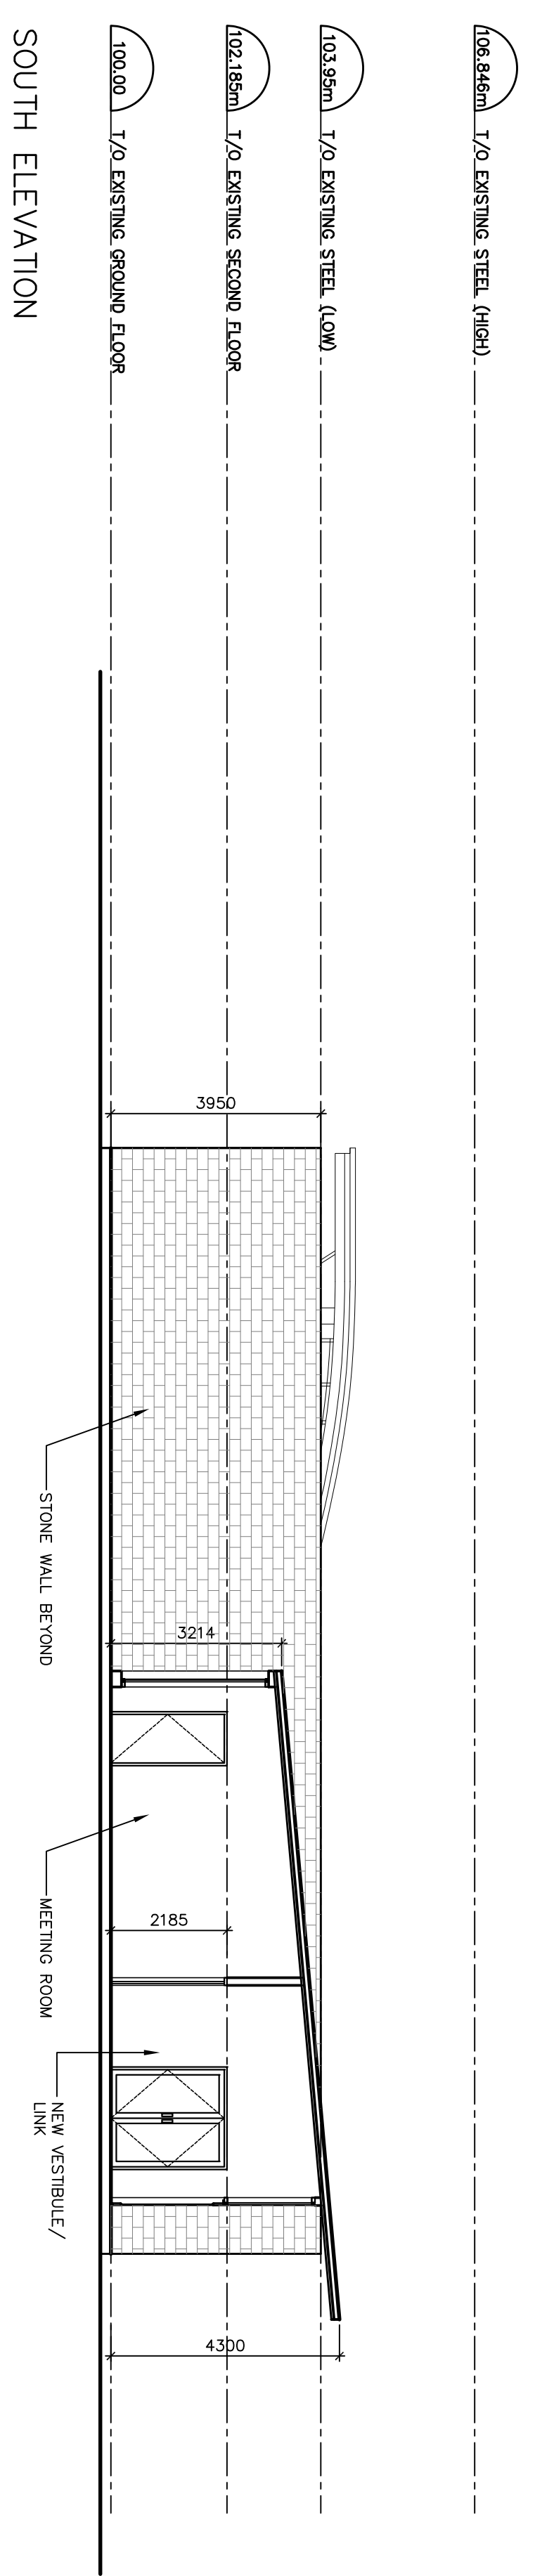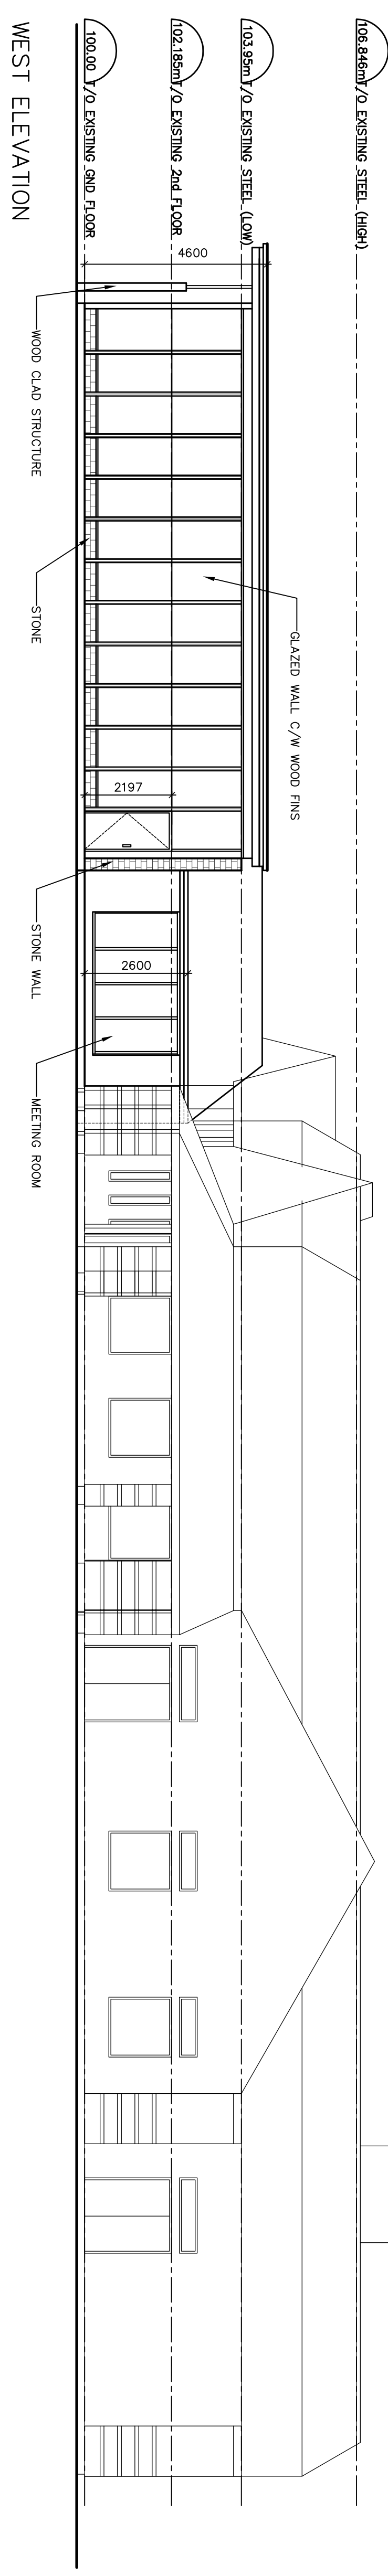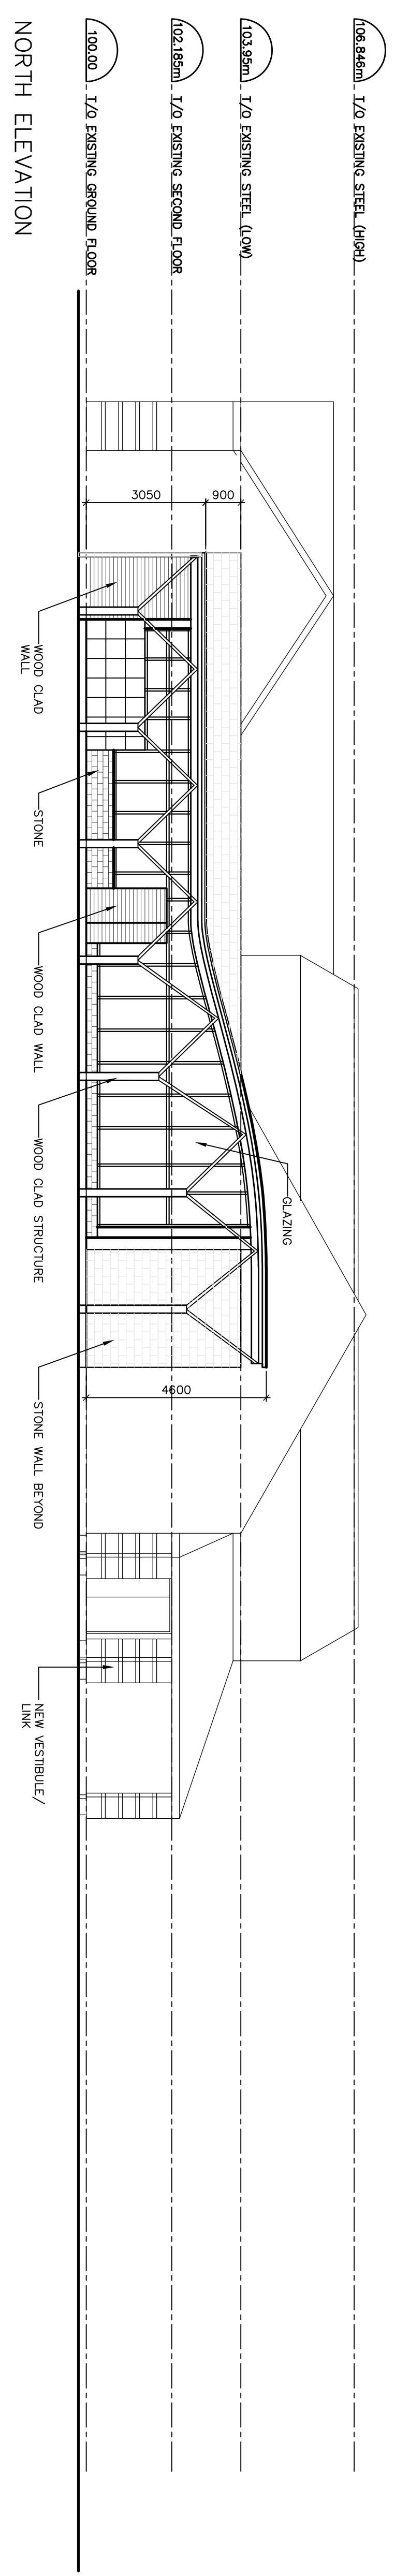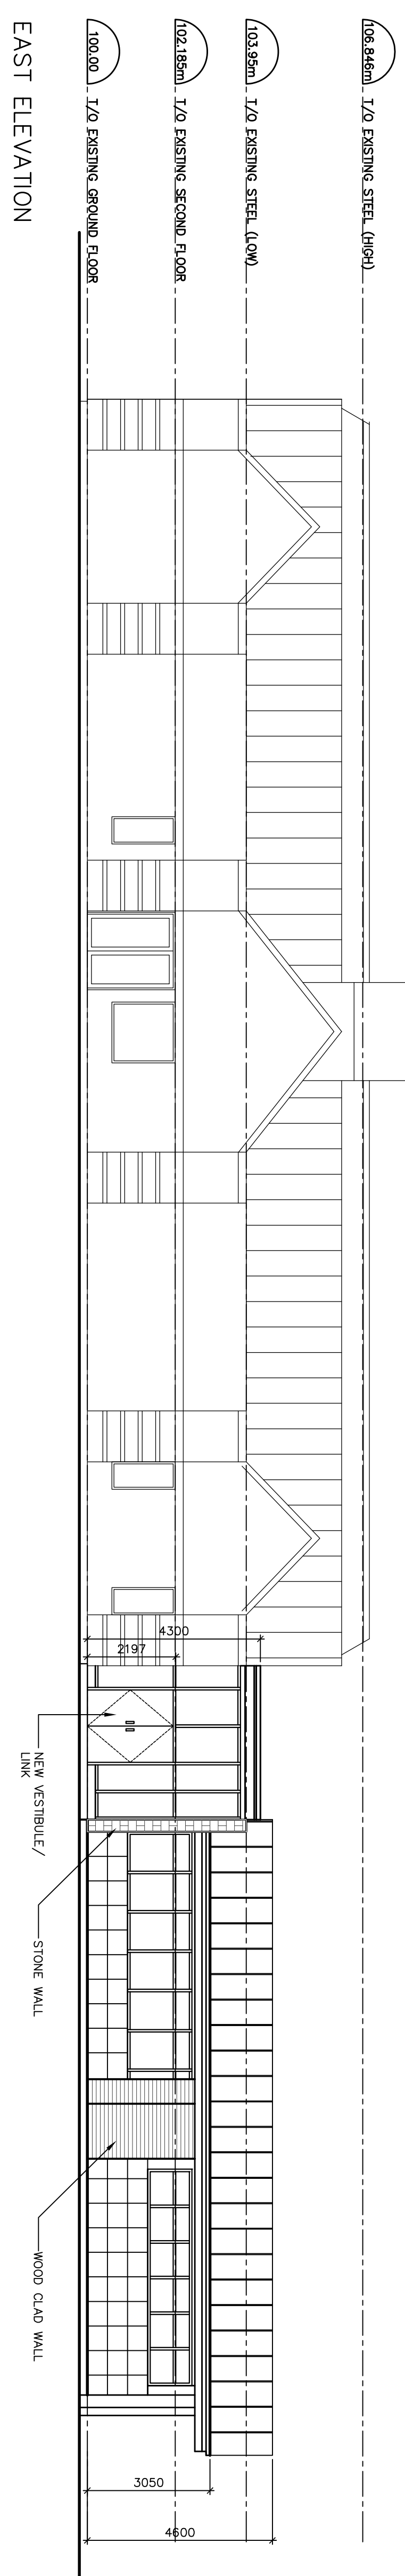

(106.846m) 1/20 EXISTING STEEL (HIGH)

(103.950m) 1/20 EXISTING STEEL (LOW)

(102.185m) 1/20 EXISTING SECOND FLOOR

(100.000) 1/20 EXISTING GROUND FLOOR

(106.846m) 1/20 EXISTING STEEL (HIGH)

(103.950m) 1/20 EXISTING STEEL (LOW)

(102.185m) 1/20 EXISTING SECOND FLOOR

(100.000) 1/20 EXISTING GROUND FLOOR

NEW GREELY LIBRARY
 ELEVATIONS

1:100

NO.	REVISIONS	DATE	INITIALS

1 DRAWING TITLE
 SCALE


ARCHITECT / ARCHITECTE CONSULTANT / CONSULTANT
 CONSULTANT / CONSULTANT

PROJECT / LOCATION / PROJET / ENDROIT
 PROJECT DESCRIPTION-1
 DESCRIPTION-2
 ADDRESS
 OTTAWA, ONTARIO

DRAWING / DESSIN
 TITLE-1
 TITLE-2
 TITLE-3
 TITLE-4
 TITLE-5
 FACILITY # / FACILITE NO.
 PROJECT # / PROJET NO.
A-400